



**PERMIT TO CONSTRUCT**  
**Onsite Wastewater System**

File Nbr: **2022090015**  
County: Lancaster

Name: TYLER SGRO

Type Facility: MEDICAL OFFICE

Subdivision:

Block:

Lot:

Address: 4524 ORR ST  
NORTH CHARLESTON, SC 29405

Site: CHARLES PETTUS RD  
LANCASTER, SC 29720

Program Code: 360

System Code: 101

TM No.: 0016-00-046.00

Water Supply: PUBLIC

**PERMIT TO CONSTRUCT SYSTEM SPECIFICATIONS**

Daily Flow (gpd): 45

**Tank Sizes (gal):** Septic Tank: 1000

Pump Chamber: 500

Grease Trap:

LTAR: .30

**Trenches:** Length (ft): 50

Width (in): 36

Max. Depth (in): 33

Agg. Depth (in): 14

Min Pump Capacity: 10

gpm at 10

ft. of Head Alternative Product:

**SPECIAL INSTRUCTIONS/CONDITIONS**

THIS PERMIT IS SITE SPECIFIC. ANY CHANGES TO THE SYSTEM MUST BE APPROVED BY DHEC. ALTERNATIVE TRENCH PRODUCTS APPROVED UNDER STATE RULES AND REGULATIONS MAY BE SUBSTITUTED. ANY UNAPPROVED CHANGES WILL VOID THIS PERMIT.

*Installers must contact the local Environmental Affairs office by 10:00 AM the day before installation to schedule a time for the final inspection. If a Department representative does not arrive within 30 minutes of the schedule time, the installer may complete the final inspection. When a contractor self-inspection occurs, the installer must complete the DHEC form 3978. Approval to Operate Contractor Self-Inspection. The installer must submit the DHEC form 3978 to the Department within 2 business days of completion of the installation.*

This Permit to Construct is issued based on a soils report and septic system layout submitted by Professional Soil Classifier Tyler Sgro, License #119, dated 7/26/2022.

Davis Horizons, LLC

4524 Orr Street, North Charleston SC 29445

info@davishorizons.com <mailto:info@davishorizons.com>

Maintain 75' setback off any existing or proposed private wells. 100' off any public well.

**PERMIT TO CONSTRUCT SYSTEM DIAGRAM**

(NTS)

See attached sketch.

Issued/Revised By:

*Harold McEwen*

Date:

*9/27/2022*

DHEC 1781 (01/2014)


This Permit is Appealable Under the Administrative Procedures Act.

This permit will expire and become null and void five (5) years from the issuance date.

There may be an Additional Fee for Changes in this Permit that Require a Site Reevaluation.


Personal information provided on this form is subject to public scrutiny or release.

# Terry - Charles Pettus Road

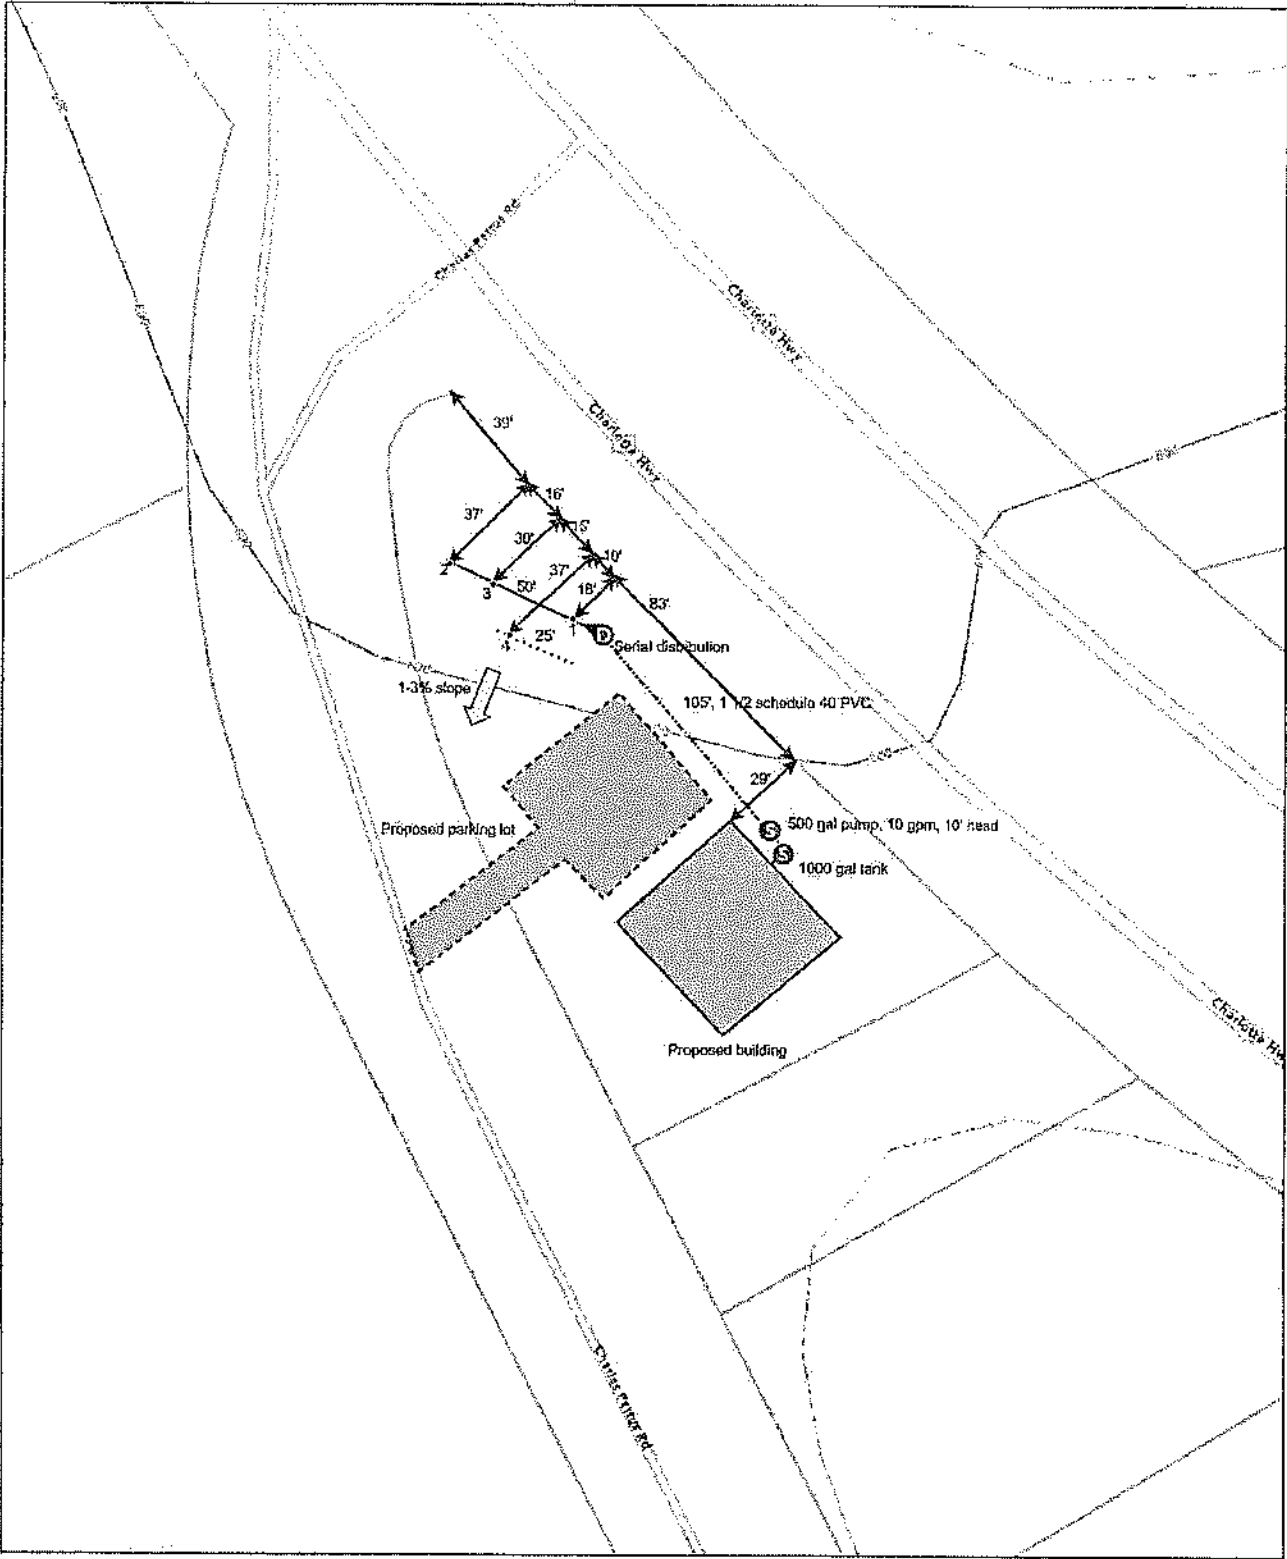

7/26/2022, 3:23:23 PM

- Soil Data Form
- Septic\_Design\_804
- Septic\_Design\_9782
- Septic\_Design\_8153
- ↔ Distance/Setback
- House
- Driveway
- Septic Tank
- Drain Lines
- Distribution Box
- Repair Lines
- Normal Intermediate Contours
- Distribution Line
- Normal Index Contours

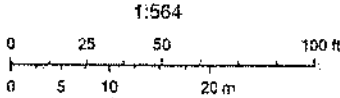

Esri Community Maps Contributors, Union County, State of North Carolina DOT, OpenStreetMap, Microsoft, Esri, HERE, Garmin, SafeGraph, GeoTechnologies, Inc, METI, NASA, USGS, EPA, NPS, US Census Bureau, USDA